


EXISTING BUILDING
MUN. No. 4155

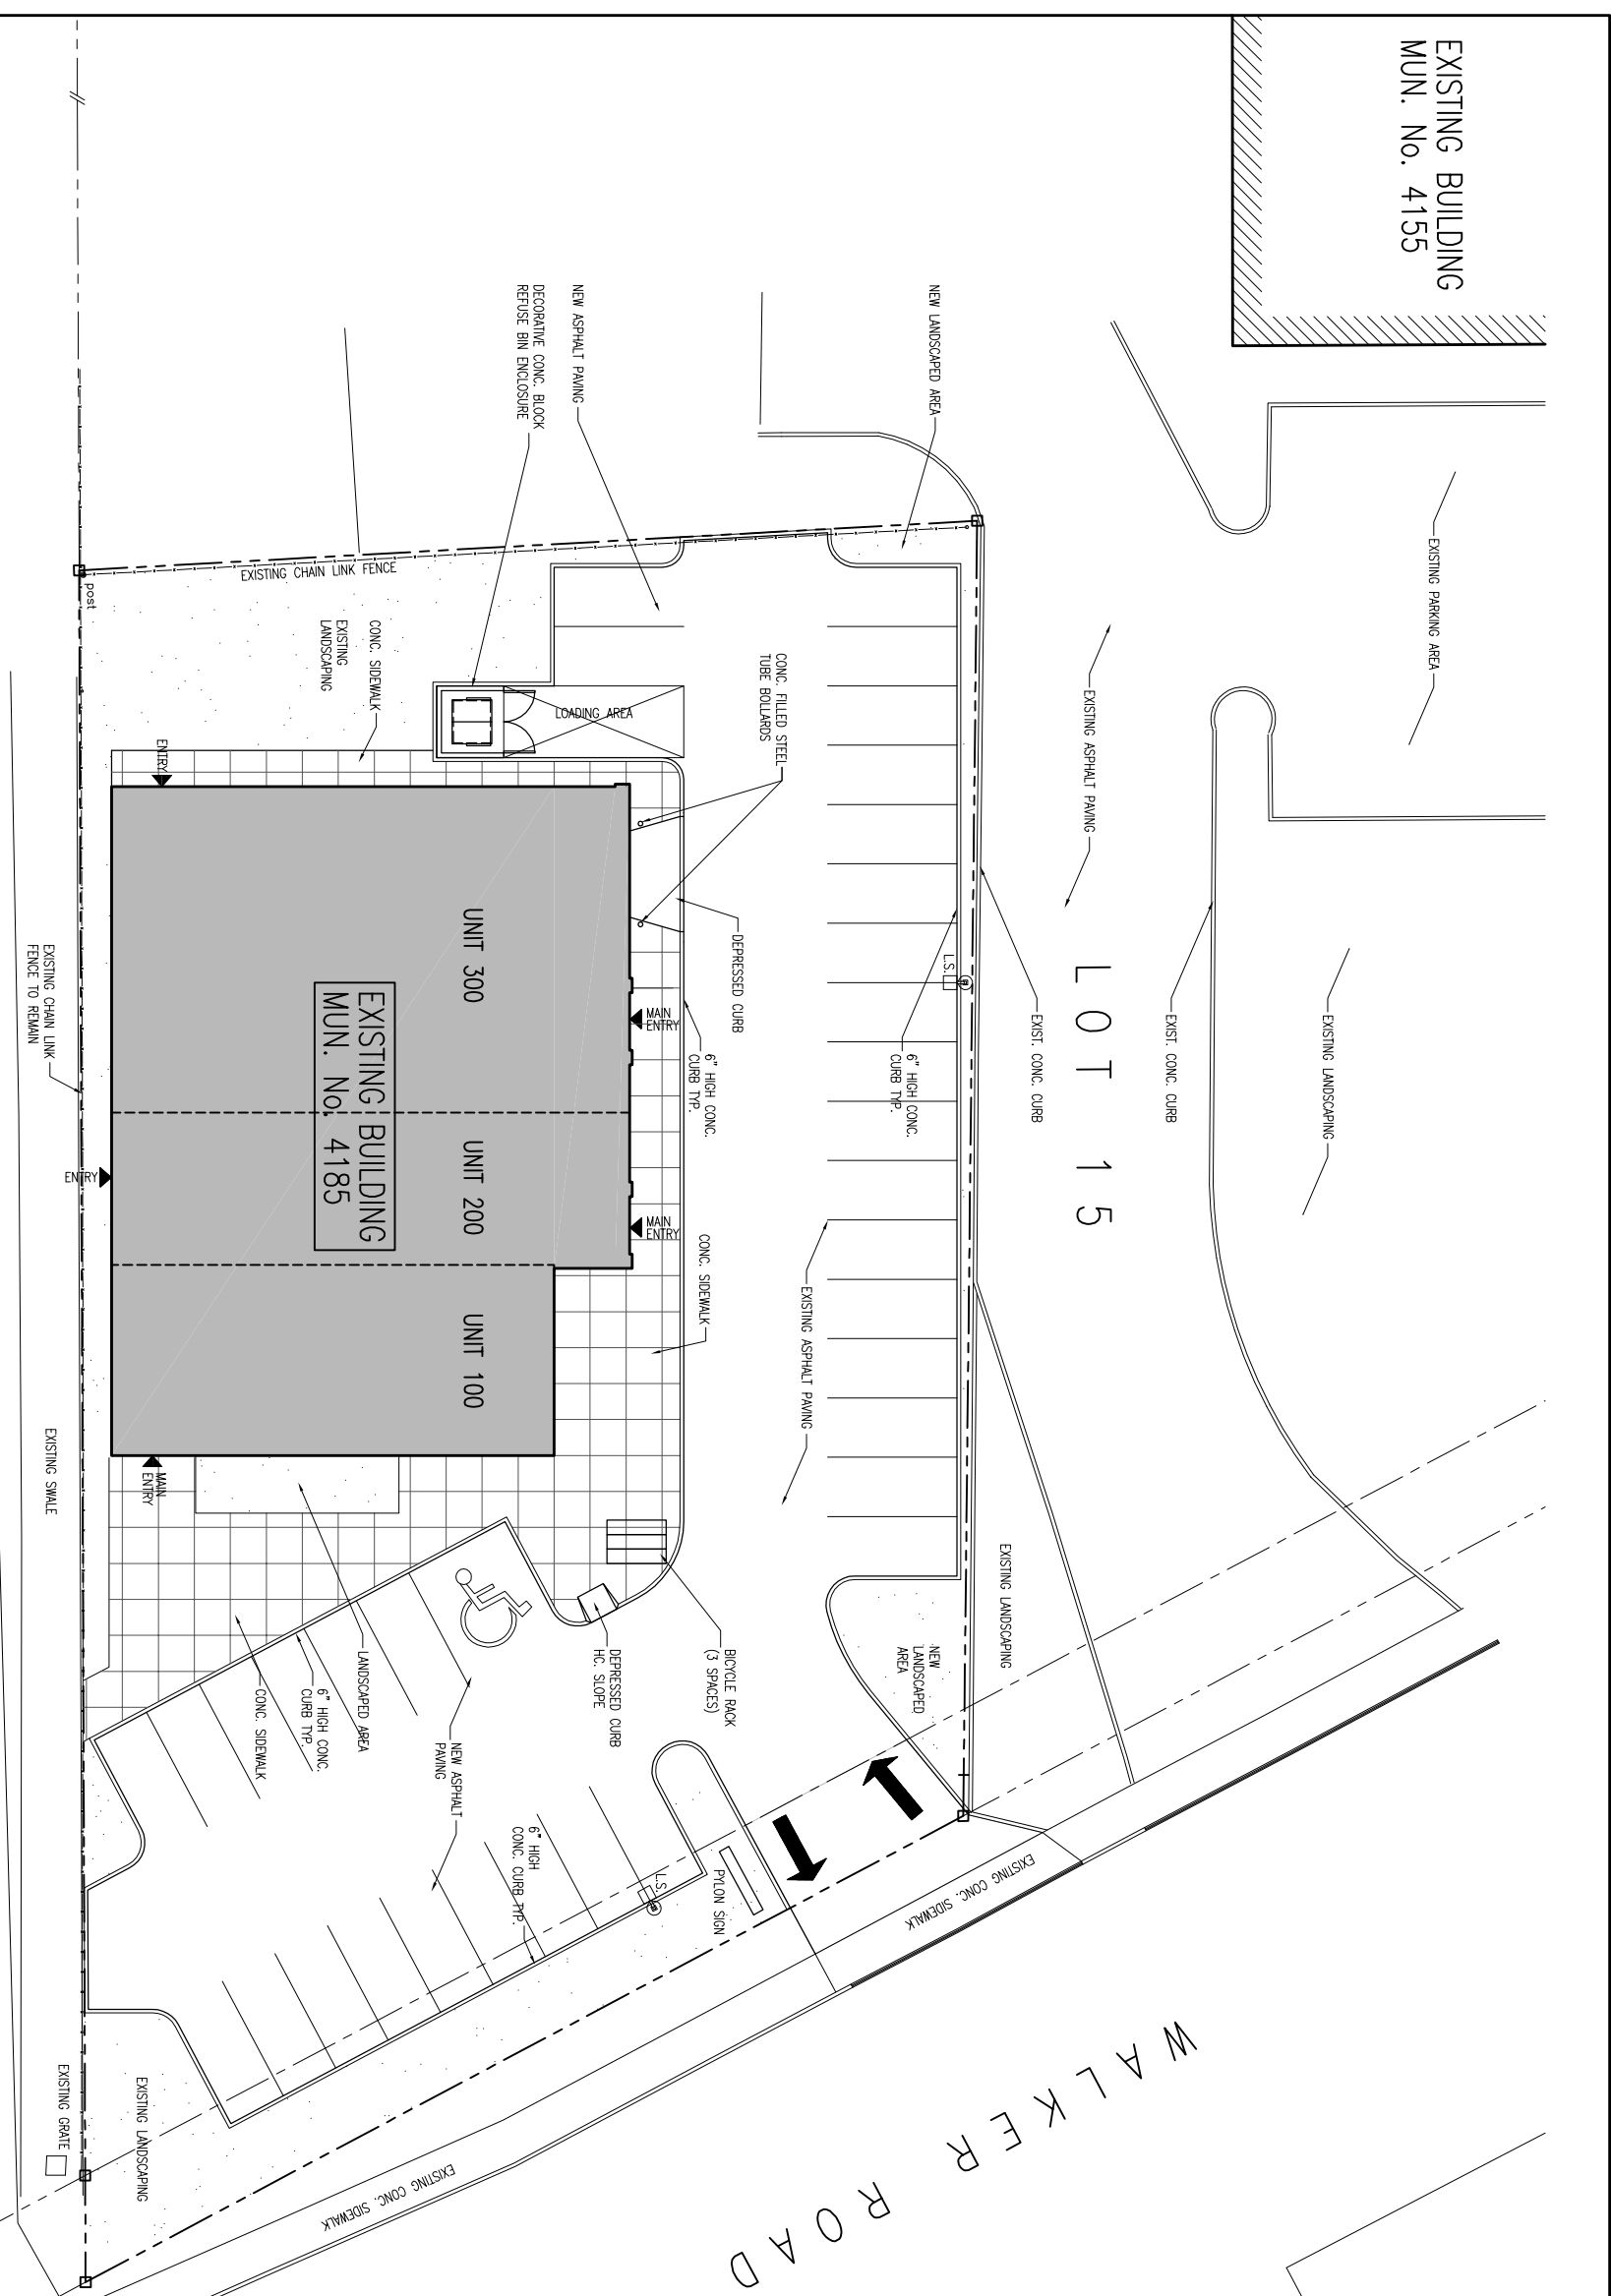

SITE PLAN

SITE STATISTICS

SITE AREA :		= 25,775.00 sq.ft.
TOTAL SITE AREA :		= 0.59 ACRES
BUILDING AREA :		
UNIT 100	=	1,634.97 sq.ft.
UNIT 200	=	1,530.58 sq.ft.
UNIT 300	=	3,266.00 sq.ft.
TOTAL :	=	6,431.55 sq.ft.